
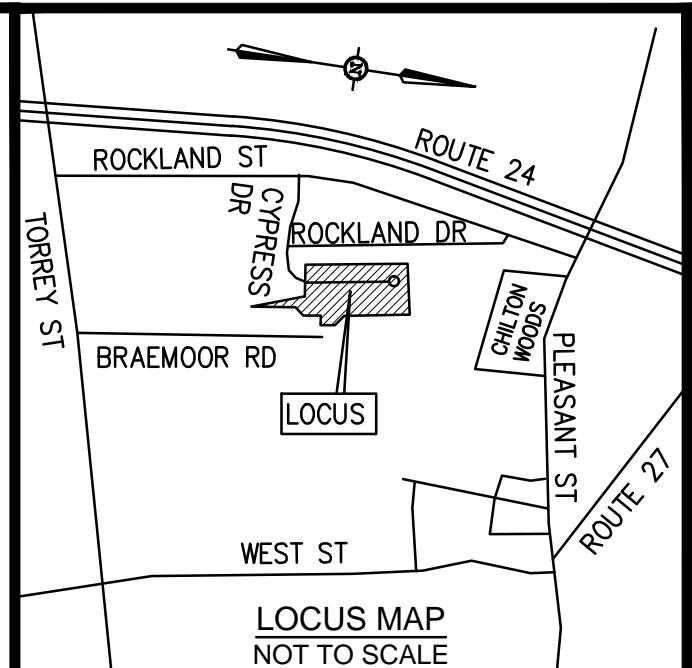
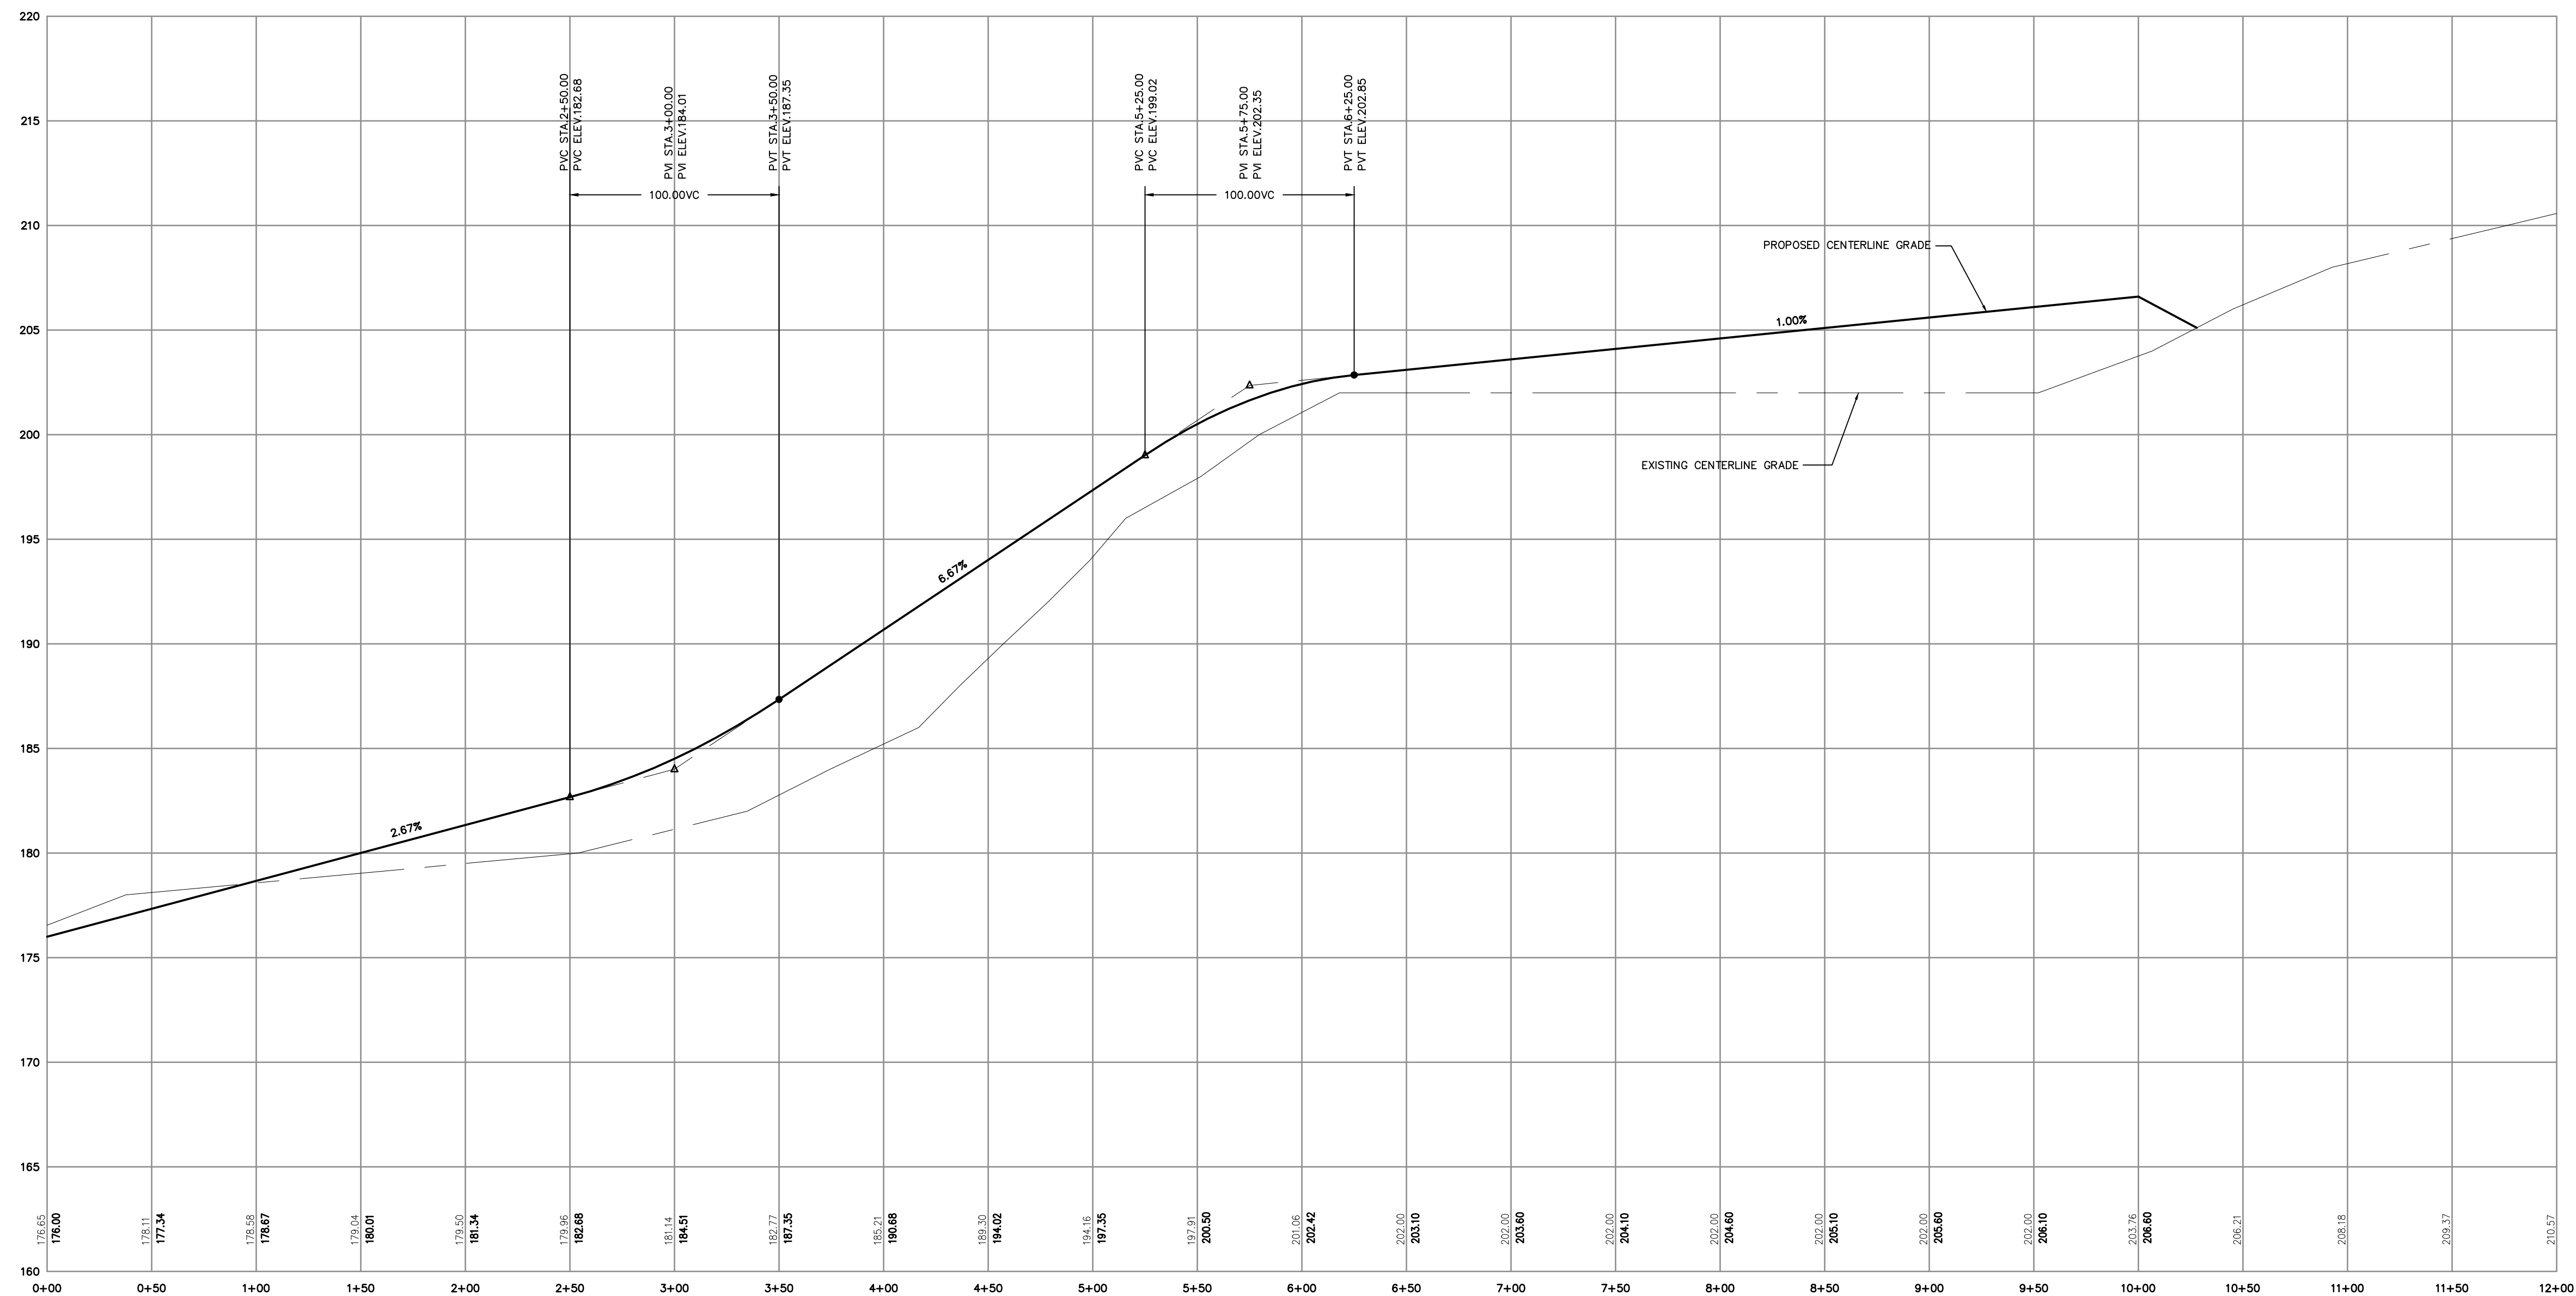


CYPRESS DRIVE

PLAN VIEW SCALE: 1"=50'
 PROFILE VIEW SCALE: 1"=5'


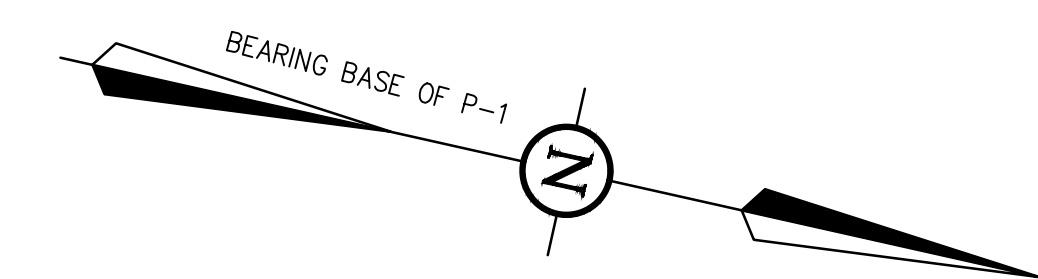


DRAWN BY: TME/ALL
 CHECKED BY: EPJ
 DESIGNED BY: EPJ / TME

PRELIMINARY
 SUBDIVISION PLAN
 "CYPRESS WOODS"
 IN
 BROCKTON
 (PLYMOUTH COUNTY)
 MASSACHUSETTS 02301

NOVEMBER 10, 2019

PREPARED FOR:
 CHILTON REALTY TRUST
 P.O. BOX 172
 RAYNHAM, MA
 02767

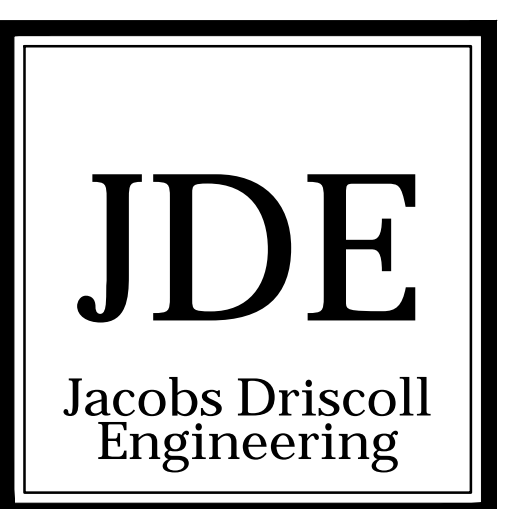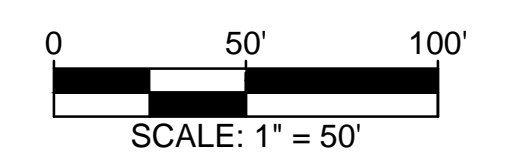

50 Oliver Street, Suite 101
 North Easton, Massachusetts 02356
 Phone: 508-928-4400
 www.JacobsDriscoll.com

